


**Notes**

1. Do not scale. This drawing is to be read in conjunction with all other contract drawings and documents.
2. All works to be in accordance with the Department of Transport's Specification for Highway Works and Essex County Council Specifications and Standard Construction Drawings.
3. This drawing is for consultation purposes only. The Local Highway Panel and Parish Council approval to be sought before Traffic Regulation Order process to be started.
4. Traffic Regulation Order process will need to be followed and any objections dealt with in accordance to the regulations.

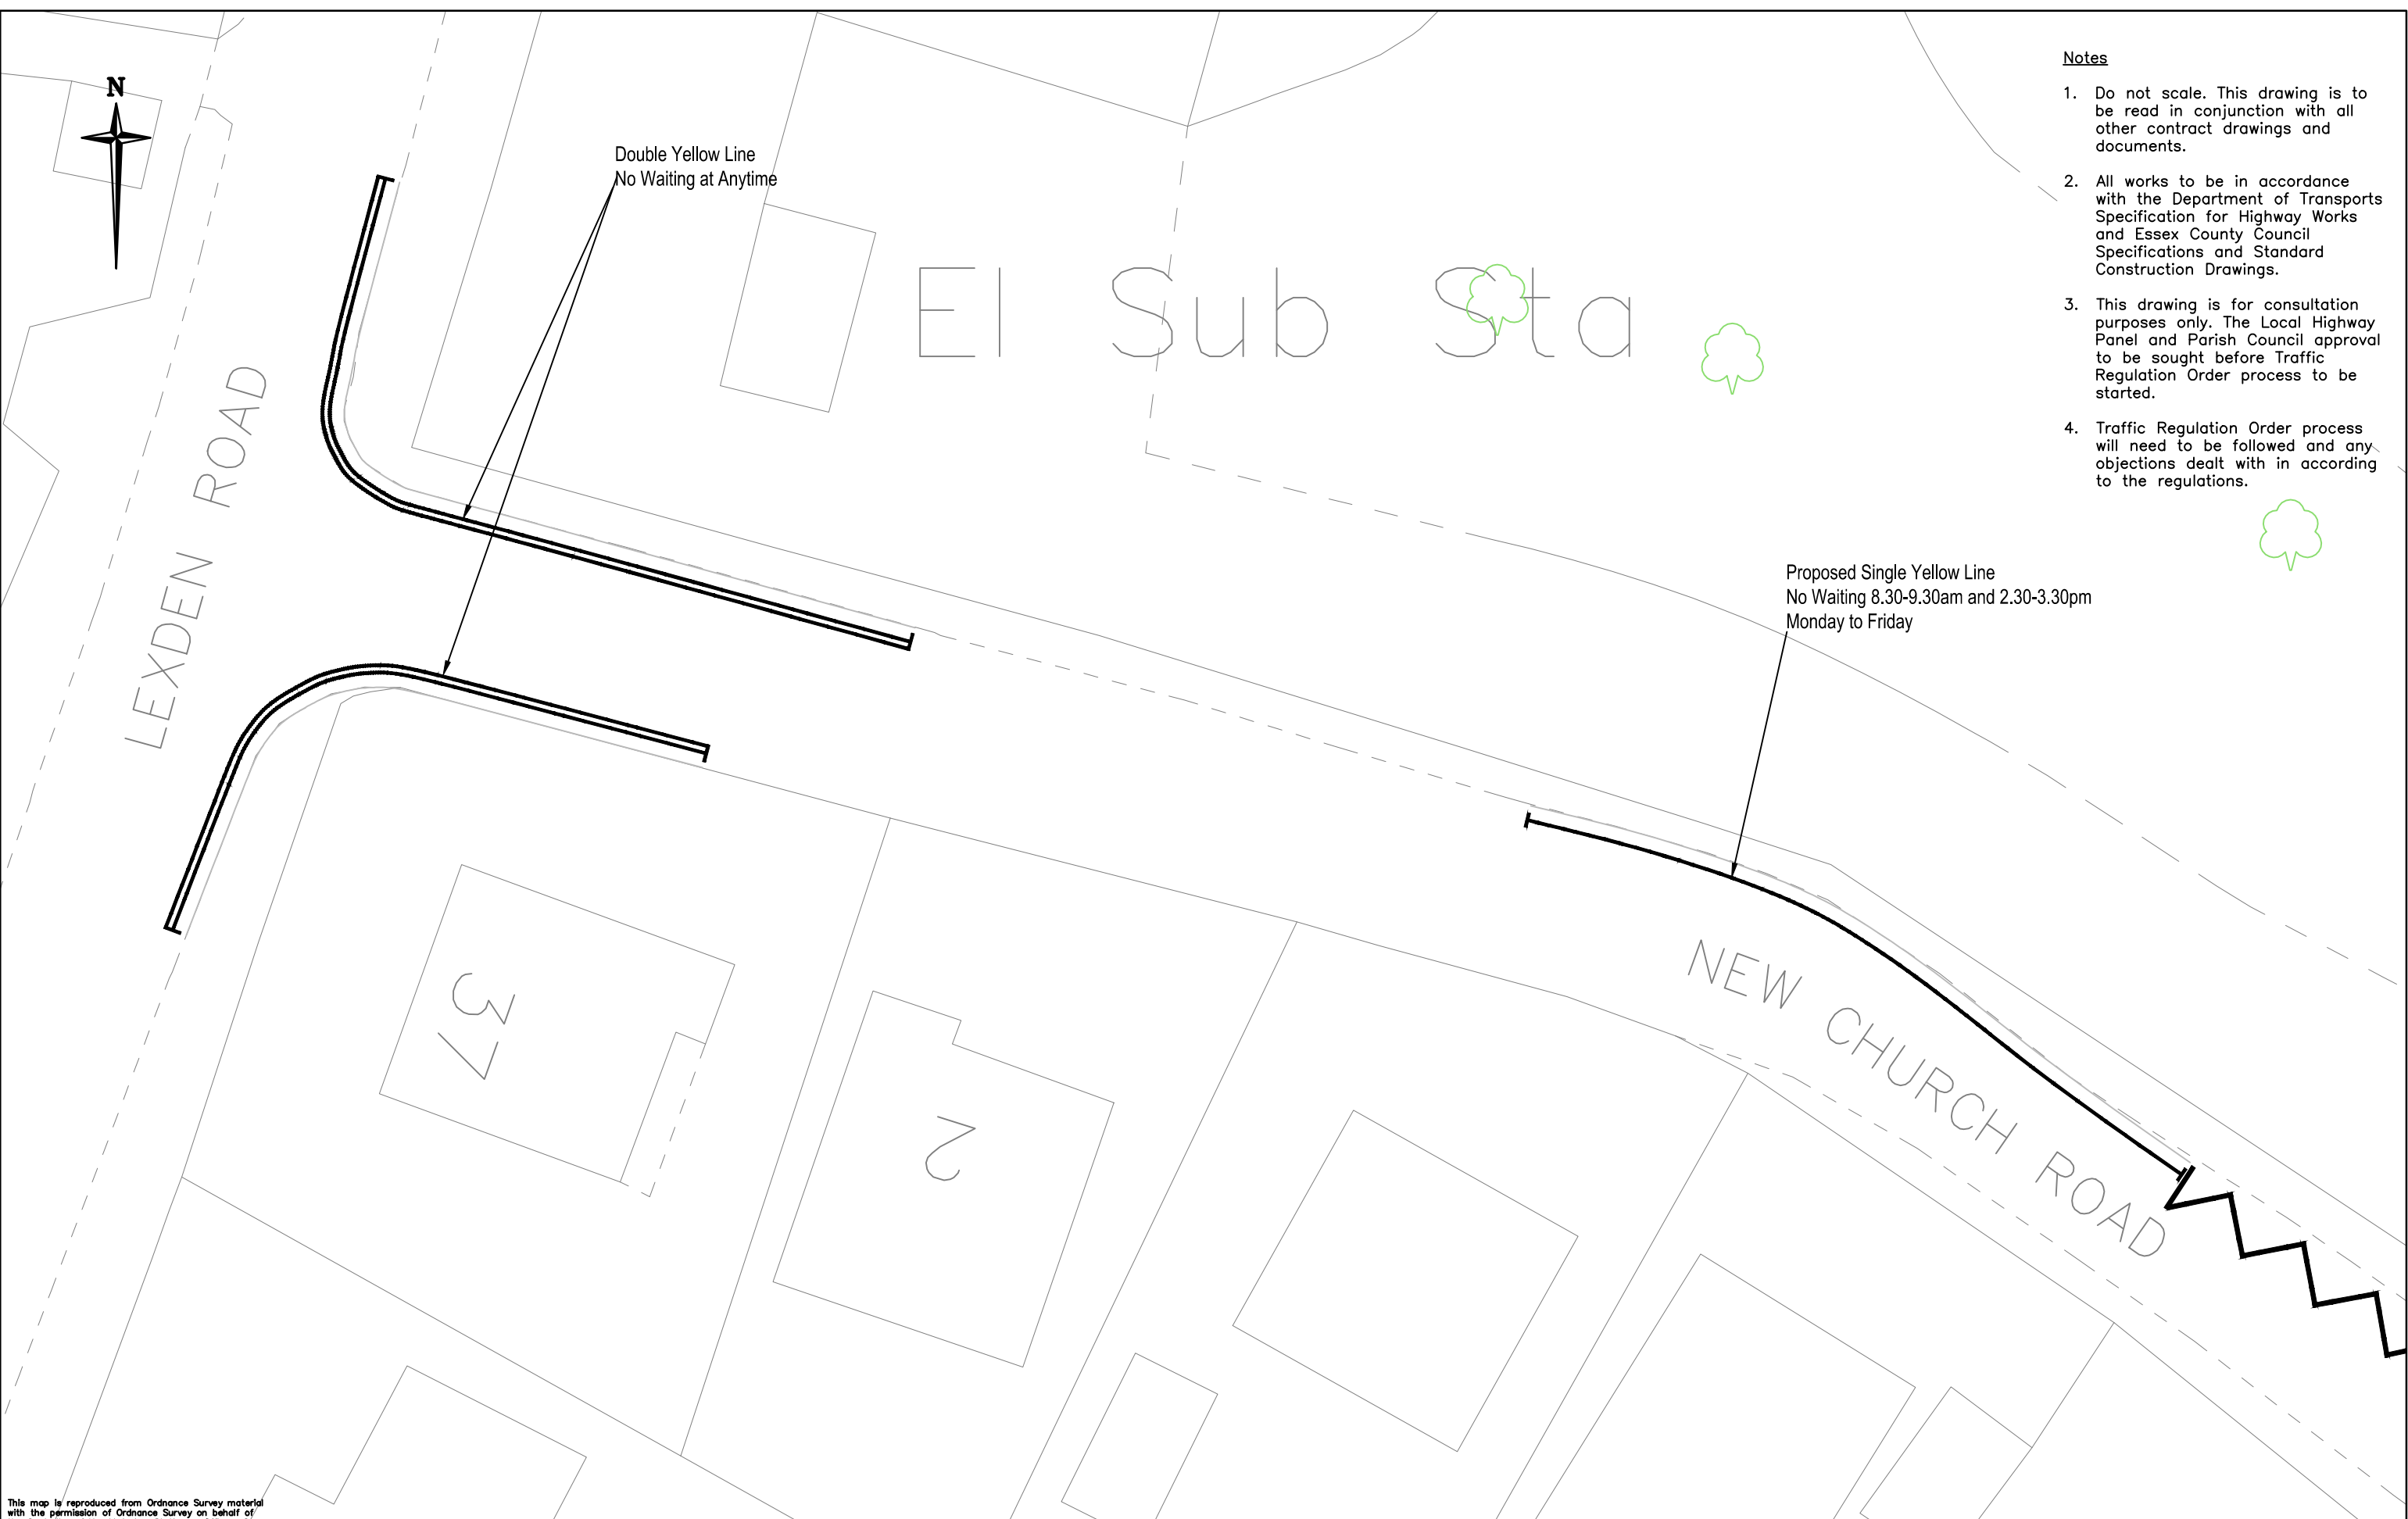

Double Yellow Line  
No Waiting at Anytime

Proposed Single Yellow Line  
No Waiting 8.30-9.30am and 2.30-3.30pm  
Monday to Friday

This map is reproduced from Ordnance Survey material with the permission of Ordnance Survey on behalf of the Controller of Her Majesty's Stationery Office. Copyright. Unauthorised reproduction infringes Crown Copyright and may lead to prosecution or civil proceedings. Essex County Council, 100019602, 2013

File Location X:\Design Consultancy\Capital Programme\DC Scheme Files 2013-14\DC1769 - Parking New Church Road, West Bergholt\3 - Drawing Records\DC1769 - Parking New Church Road, West Bergholt.dwg Last saved by sonia.church on 23 July 2013 Printed By Sonia Church on 23 July 2013



Paul Bird  
Director for Highways & Transportation  
County Hall  
Chelmsford CM1 1QH  
Tel: 0845 6037631

© Essex County Council

REV.	DATE	AMENDMENT DESCRIPTION	DRAWN	CHECKED	SCHEME TITLE

Waiting Restrictions  
New Church Road  
West Bergholt

DRAWING TITLE  
General Arrangement

DRAWING STATUS				
CONSULTATION				
SURVEYED	DESIGNED	DRAWN	CHECKED	AUTHORISED
DATE	DATE	DATE	DATE	DATE

**CHECK PRINT**

DRAWING UNITS U.N.O.		SCALE AT A3 (420x297mm)
DIMENSIONS IN MILLIMETRES LEVELS IN METRES		1:200
DRAWING No.	REV.	
DC1769/1200/004	A	